


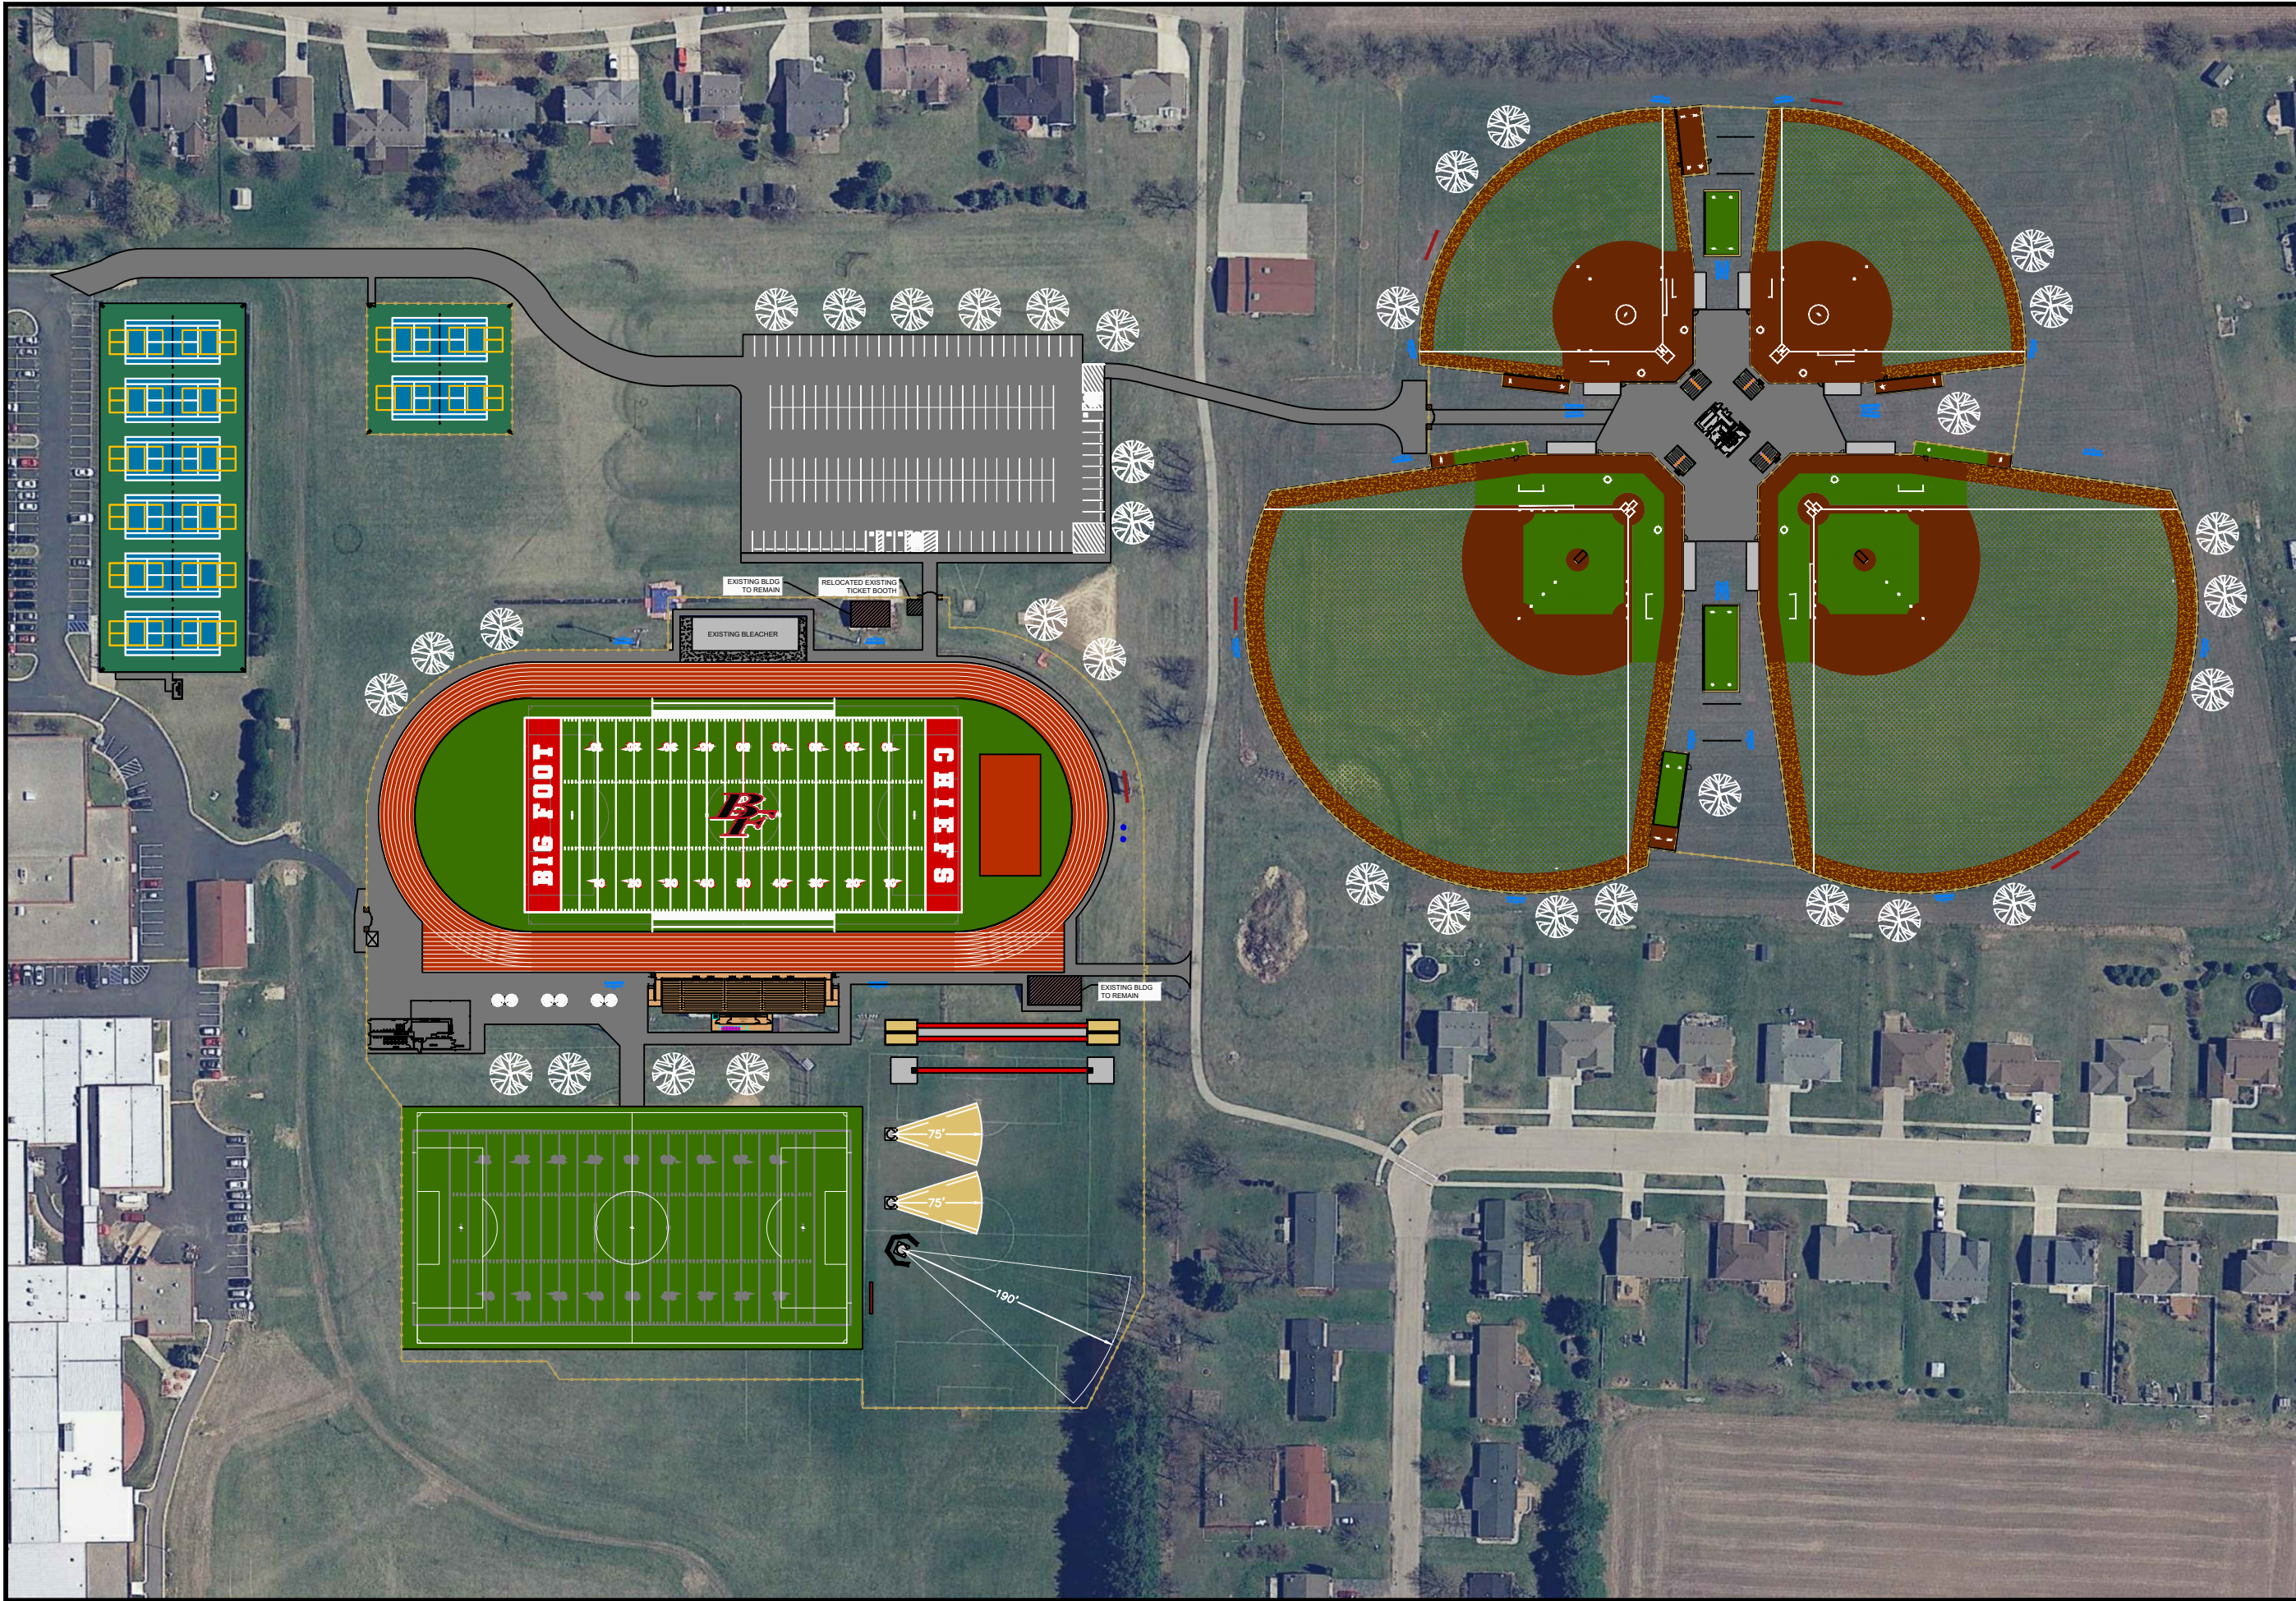

Hellas Construction, Inc.  
12710 Research Boulevard Suite 240 Austin, TX 78759  
(P) (512) 250-2910  
(F) (512) 250-1960  
hellasconstruction.com

OWNER:  
Big Foot Union High School District  
401 Devils Ln, Walworth, WI 53184

PROJECT:  
SYNTHETIC TURF SPORT COMPLEX

PROJECT LOCATION:  
WALWORTH, WISCONSIN

*matrix*.TURF

*epiQ*TRACKS<sup>®</sup>

COMMENTS:  
Drawing scale accurate ONLY when printed on 11x17 paper.

DRAWN BY: HN

DATE:  
JANUARY 21, 2019

REVISION:  
1.15

SHEET TITLE:  
COLOR RENDERING  
PHASE 1  
SHEET NUMBER:  
1.0

SCALE: 1:130